


HD SS500

Lightweight high density polypropylene dry soaker suitable for use with 500x250 and 600x300mm slates. Available in Black

H:85 x W:100 x L:300mm

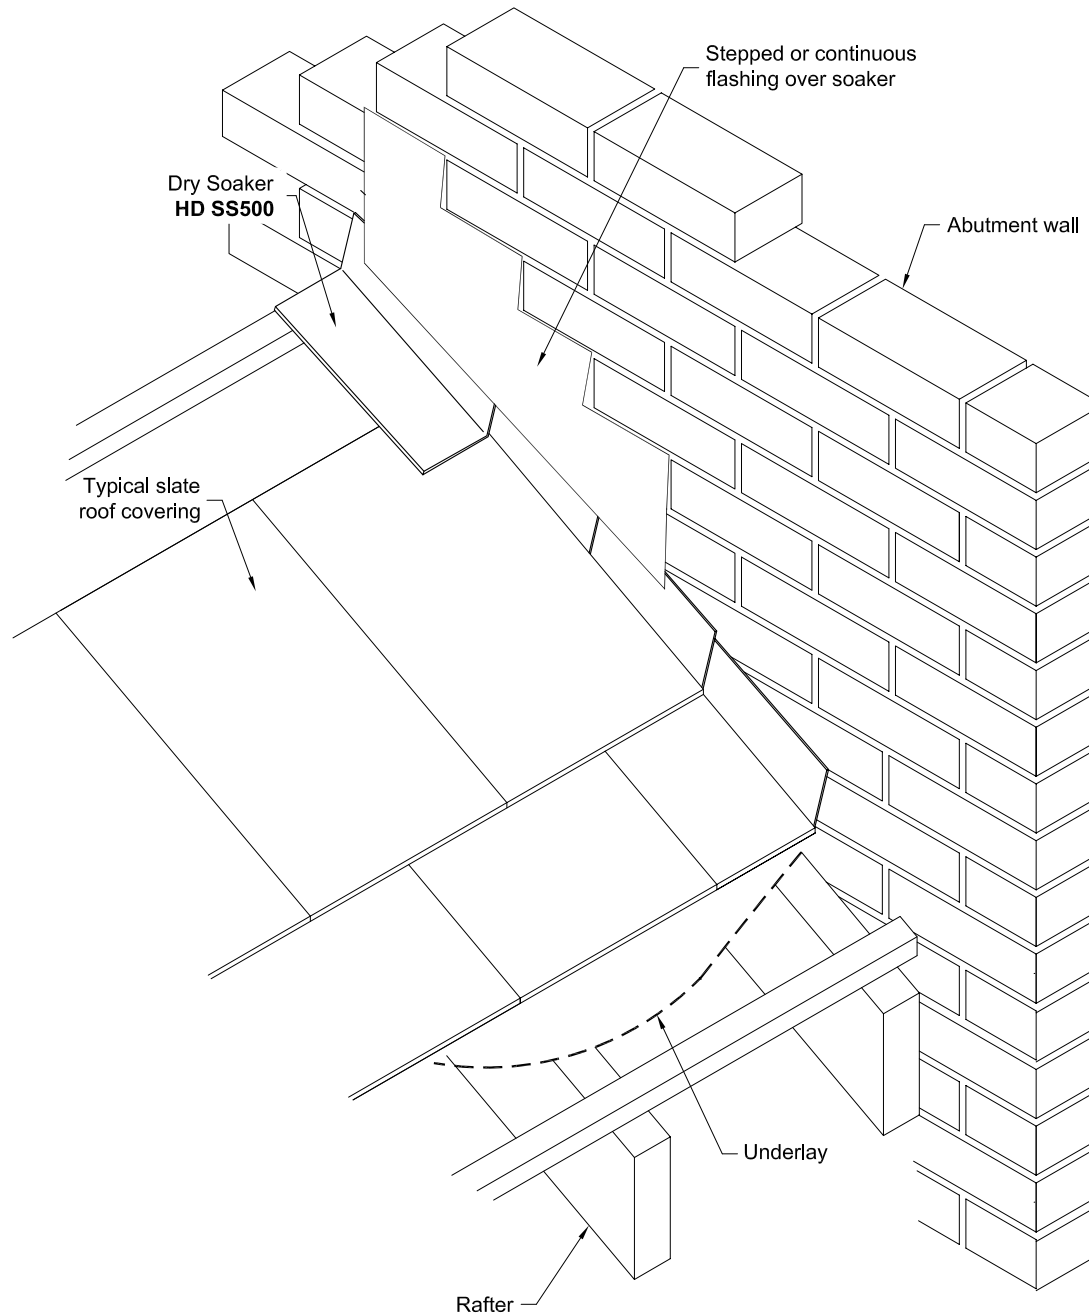

CLIENT	
PROJECT	
SCALE NTS	DATE 17.05.2013
DRAWING TITLE Dry Soaker For use with 500x250mm Slates	
DRAWING NUMBER HD SS500	
Hamble side Danelaw Ltd	
T 01327 701900	
F 01327 701909	
W www.hamble side-danelaw.co.uk	
A Long March, Daventry, NN11 4NR	